


This drawing is the copyright of the Jarvis Group of Companies. All dimensions should be checked on site.

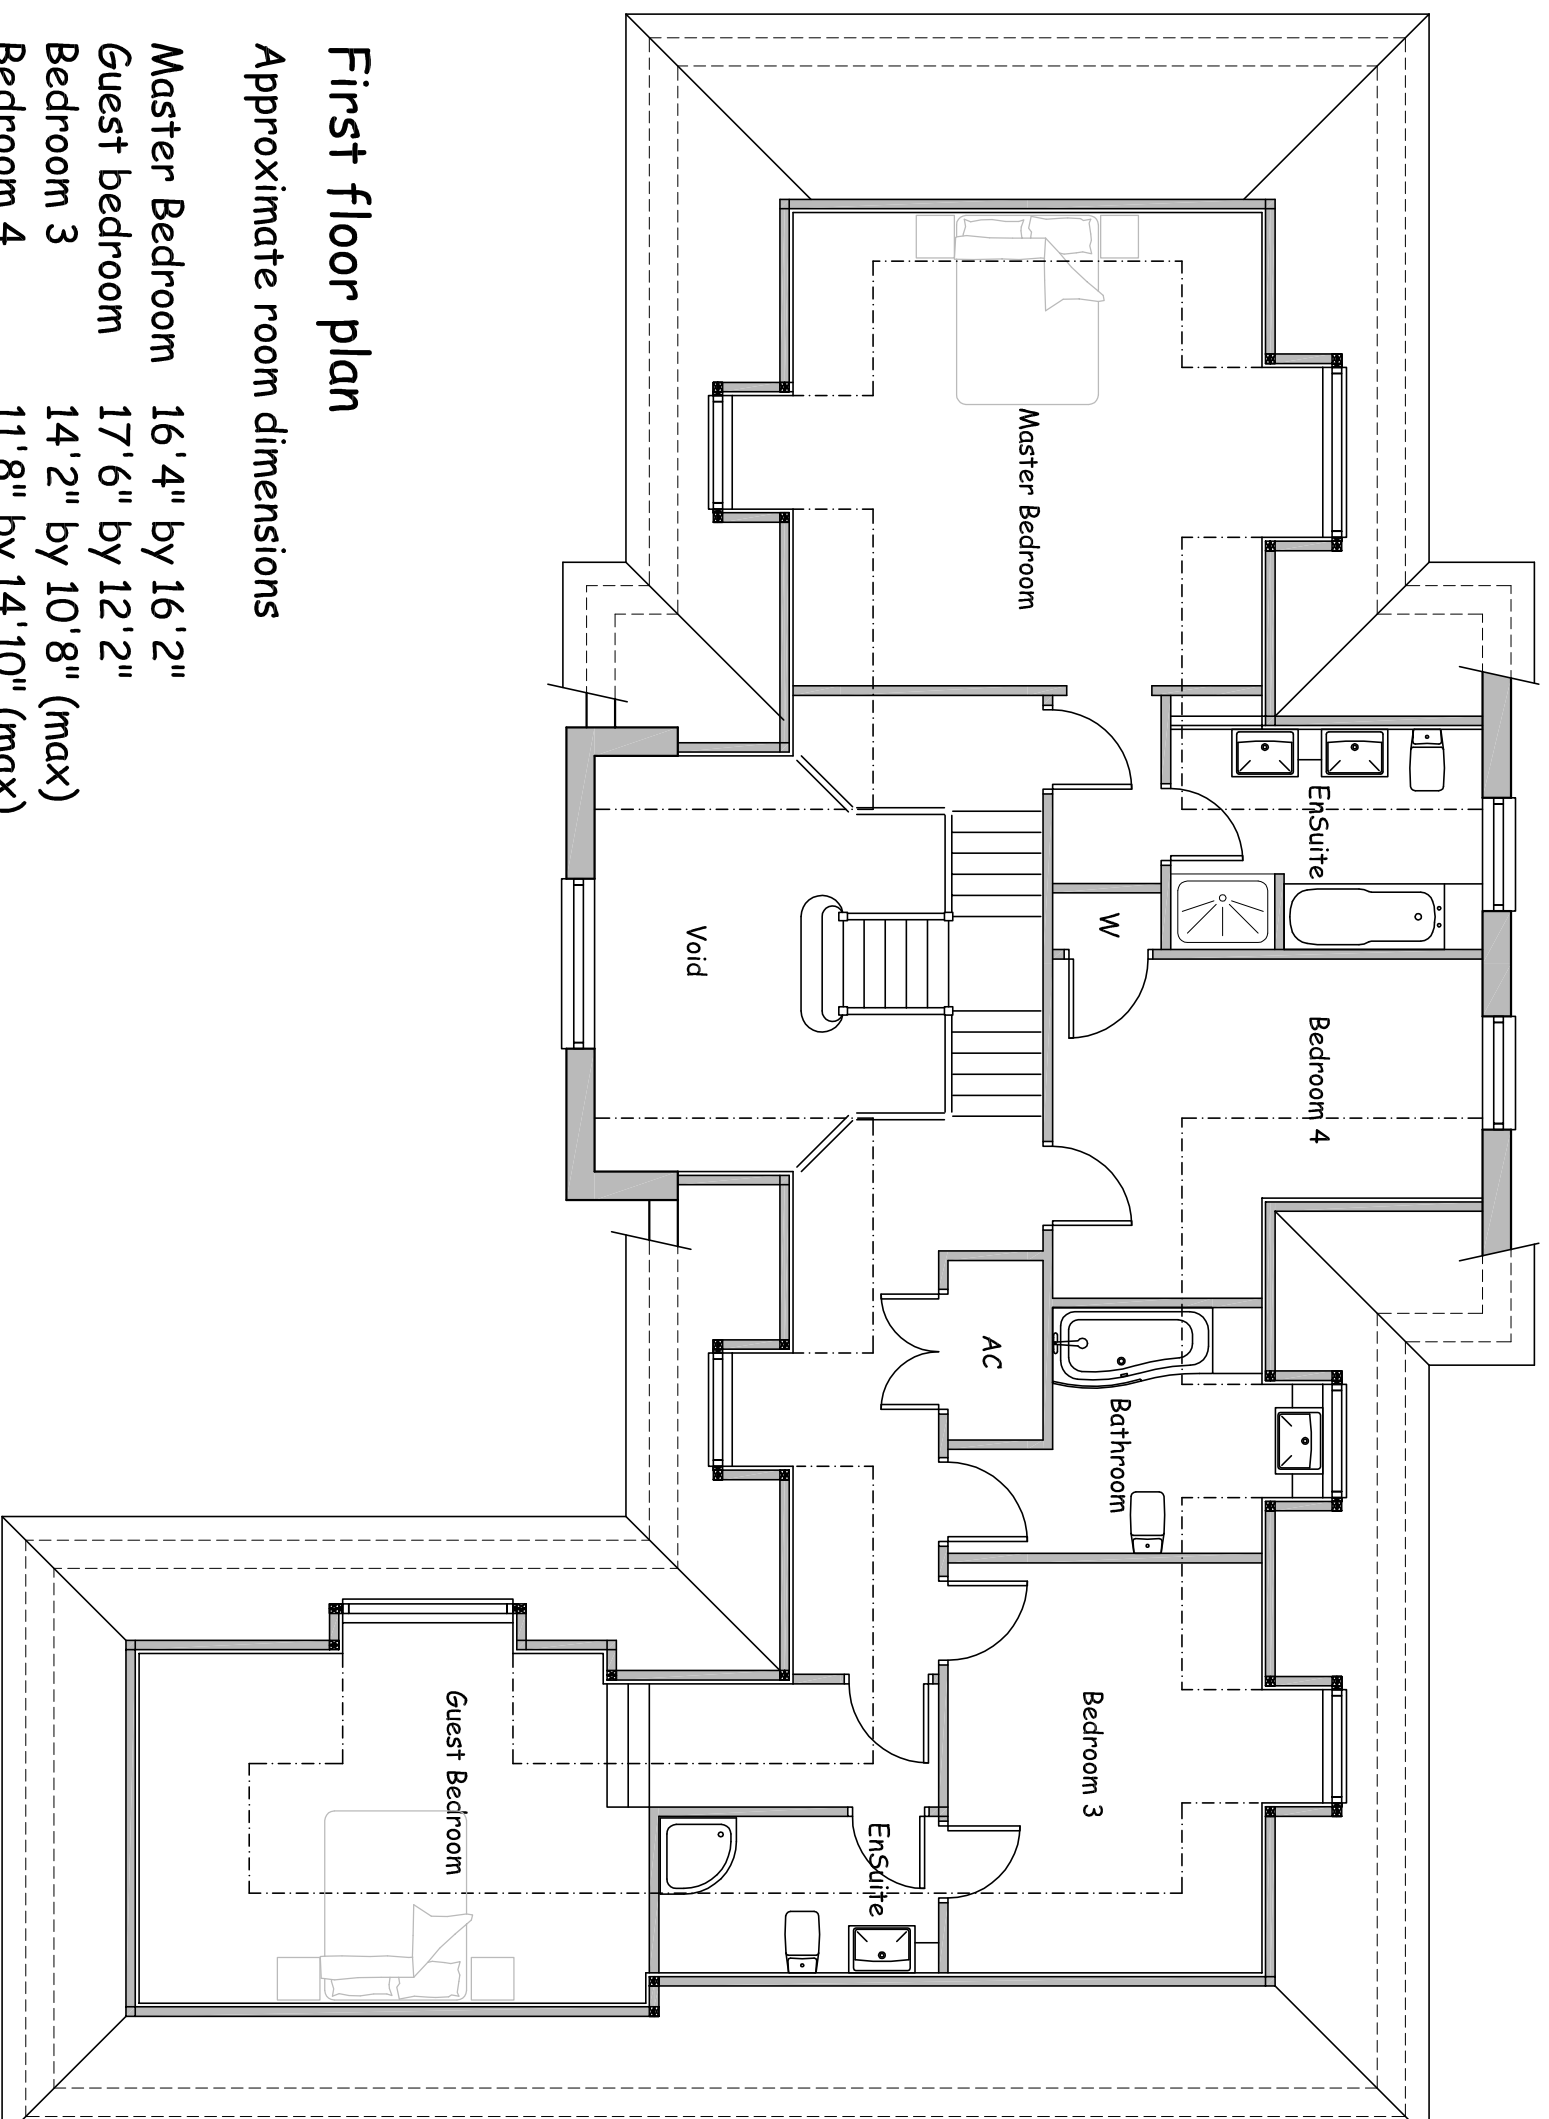


First floor plan

Approximate room dimensions

Master Bedroom	16'4" by 16'2"
Guest bedroom	17'6" by 12'2"
Bedroom 3	14'2" by 10'8" (max)
Bedroom 4	11'8" by 14'10" (max)

Rev.	Description.	Date.
------	--------------	-------

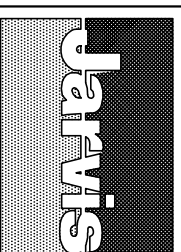

No1 Waterside
Station Road
Harpenden
Herts. AL5 4US
tel: 01582 761211
fax: 01582 711790
www.jarvisgrouppltd.co.uk

Group

Title:

Plot 2
New development at
Rear of 'Hawthorns',
The Warren, Radlett
First floor plan

Scale : nts

Date : December 2009

Drawn by: AT

Drg.No: DV020-54