


This drawing is the copyright of the Jarvis Group of Companies. All dimensions should be checked on site.

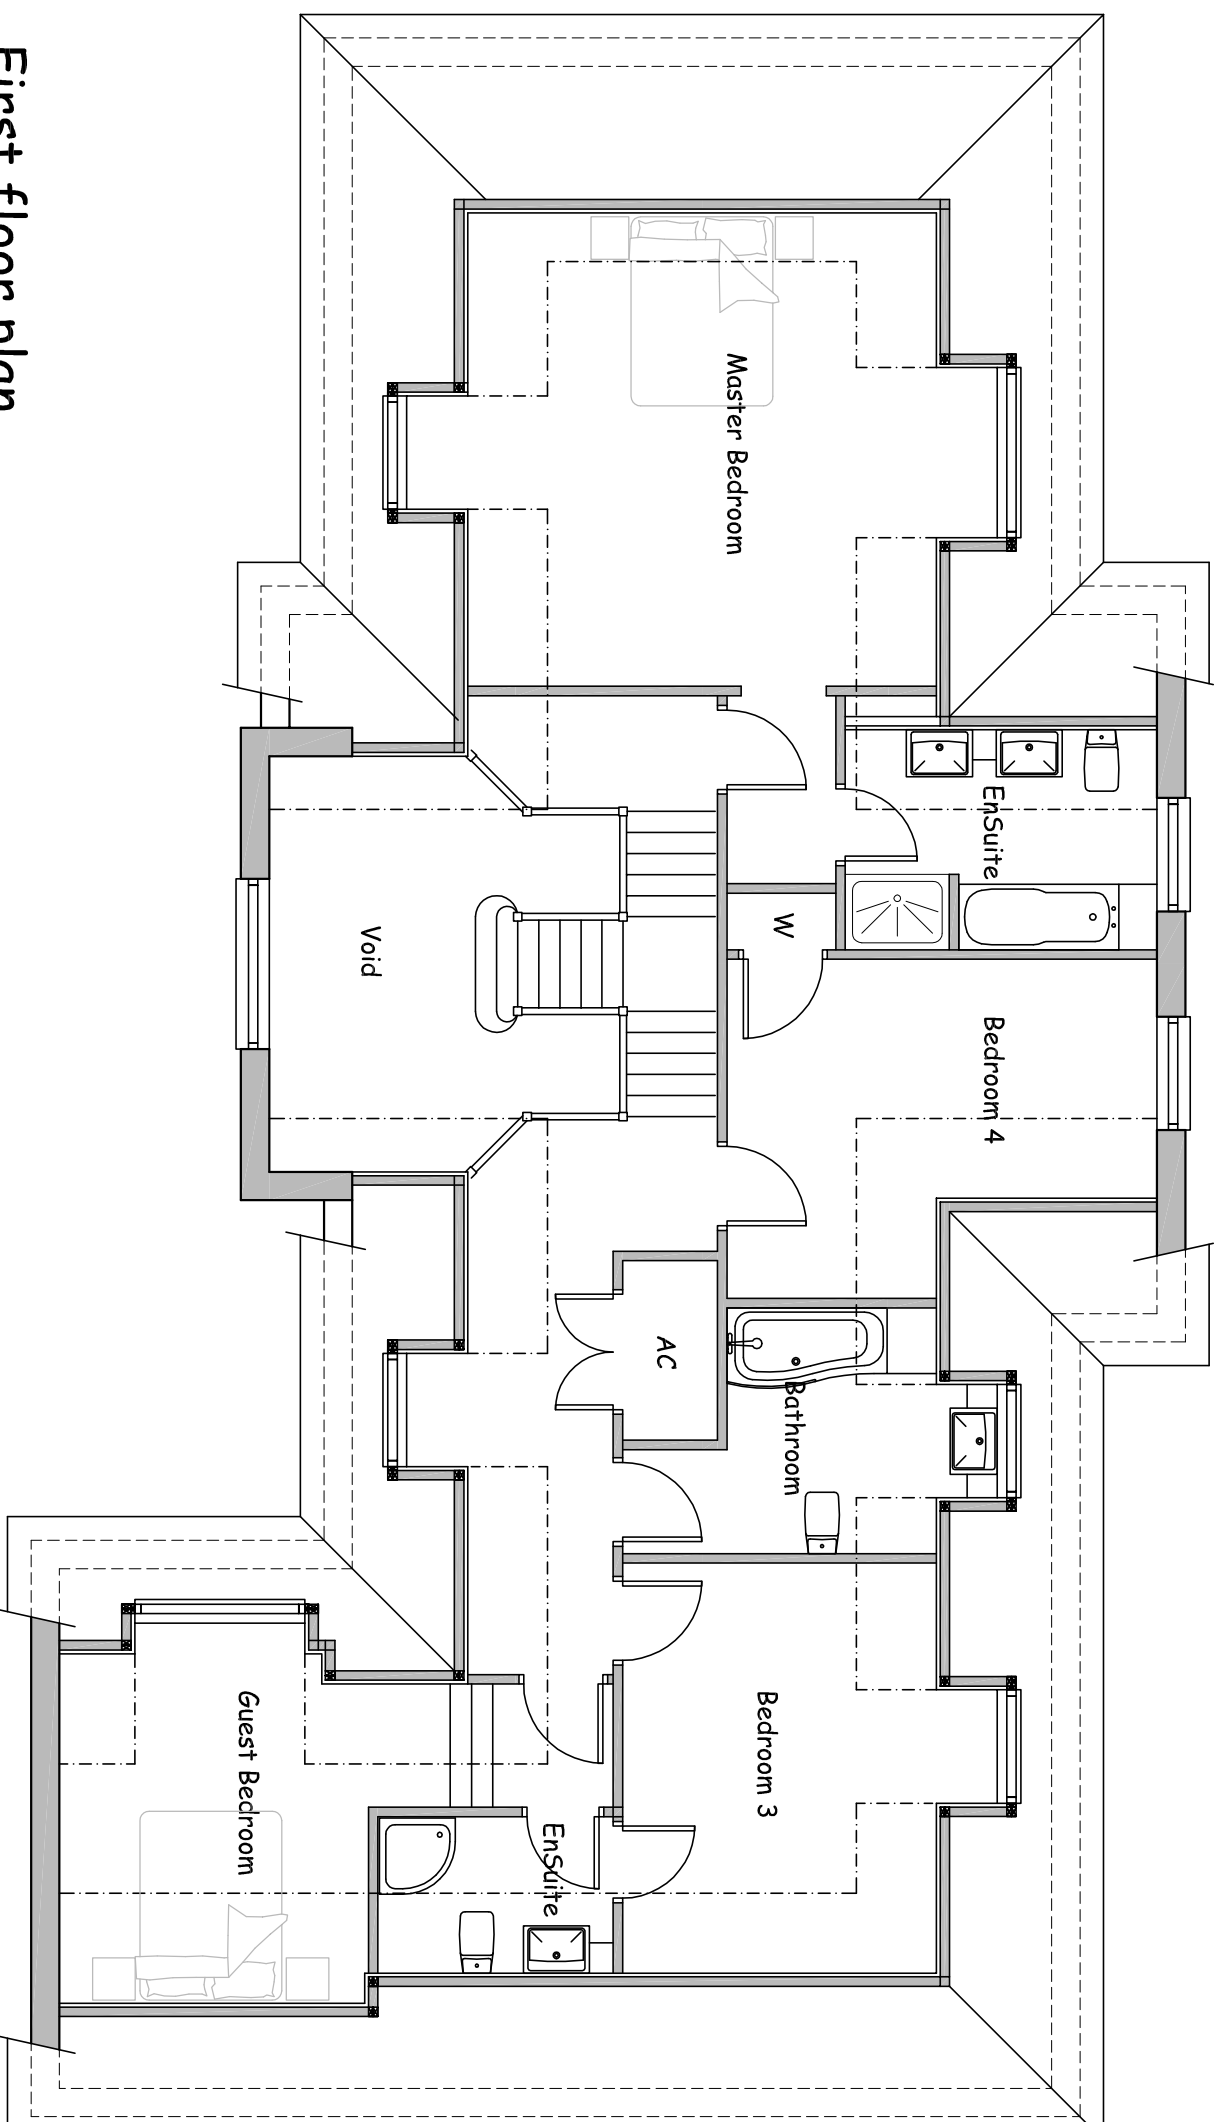


### First floor plan

#### Approximate room dimensions

- Master Bedroom 16'4" by 16'2"
- Guest bedroom 12'2" by 10'6"
- Bedroom 3 14'2" by 10'8" (max)
- Bedroom 4 11'8" by 14'10" (max)

Rev.	Description.	Date.

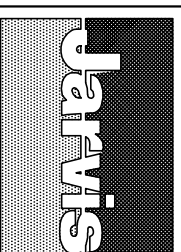

No1 Waterside  
 Station Road  
 Harpenden  
 Herts. AL5 4US  
 tel: 01582 761211  
 fax: 01582 711790  
[www.jarvisgrouppld.co.uk](http://www.jarvisgrouppld.co.uk)

Group

Title:  
 Plot 1  
 New development at  
 Rear of 'Hawthorns',  
 The Warren, Radlett  
 First Floor Plan

Scale : nts  
 Date : December 2009  
 Drawn by: AT

Drg.No: DV020-51